



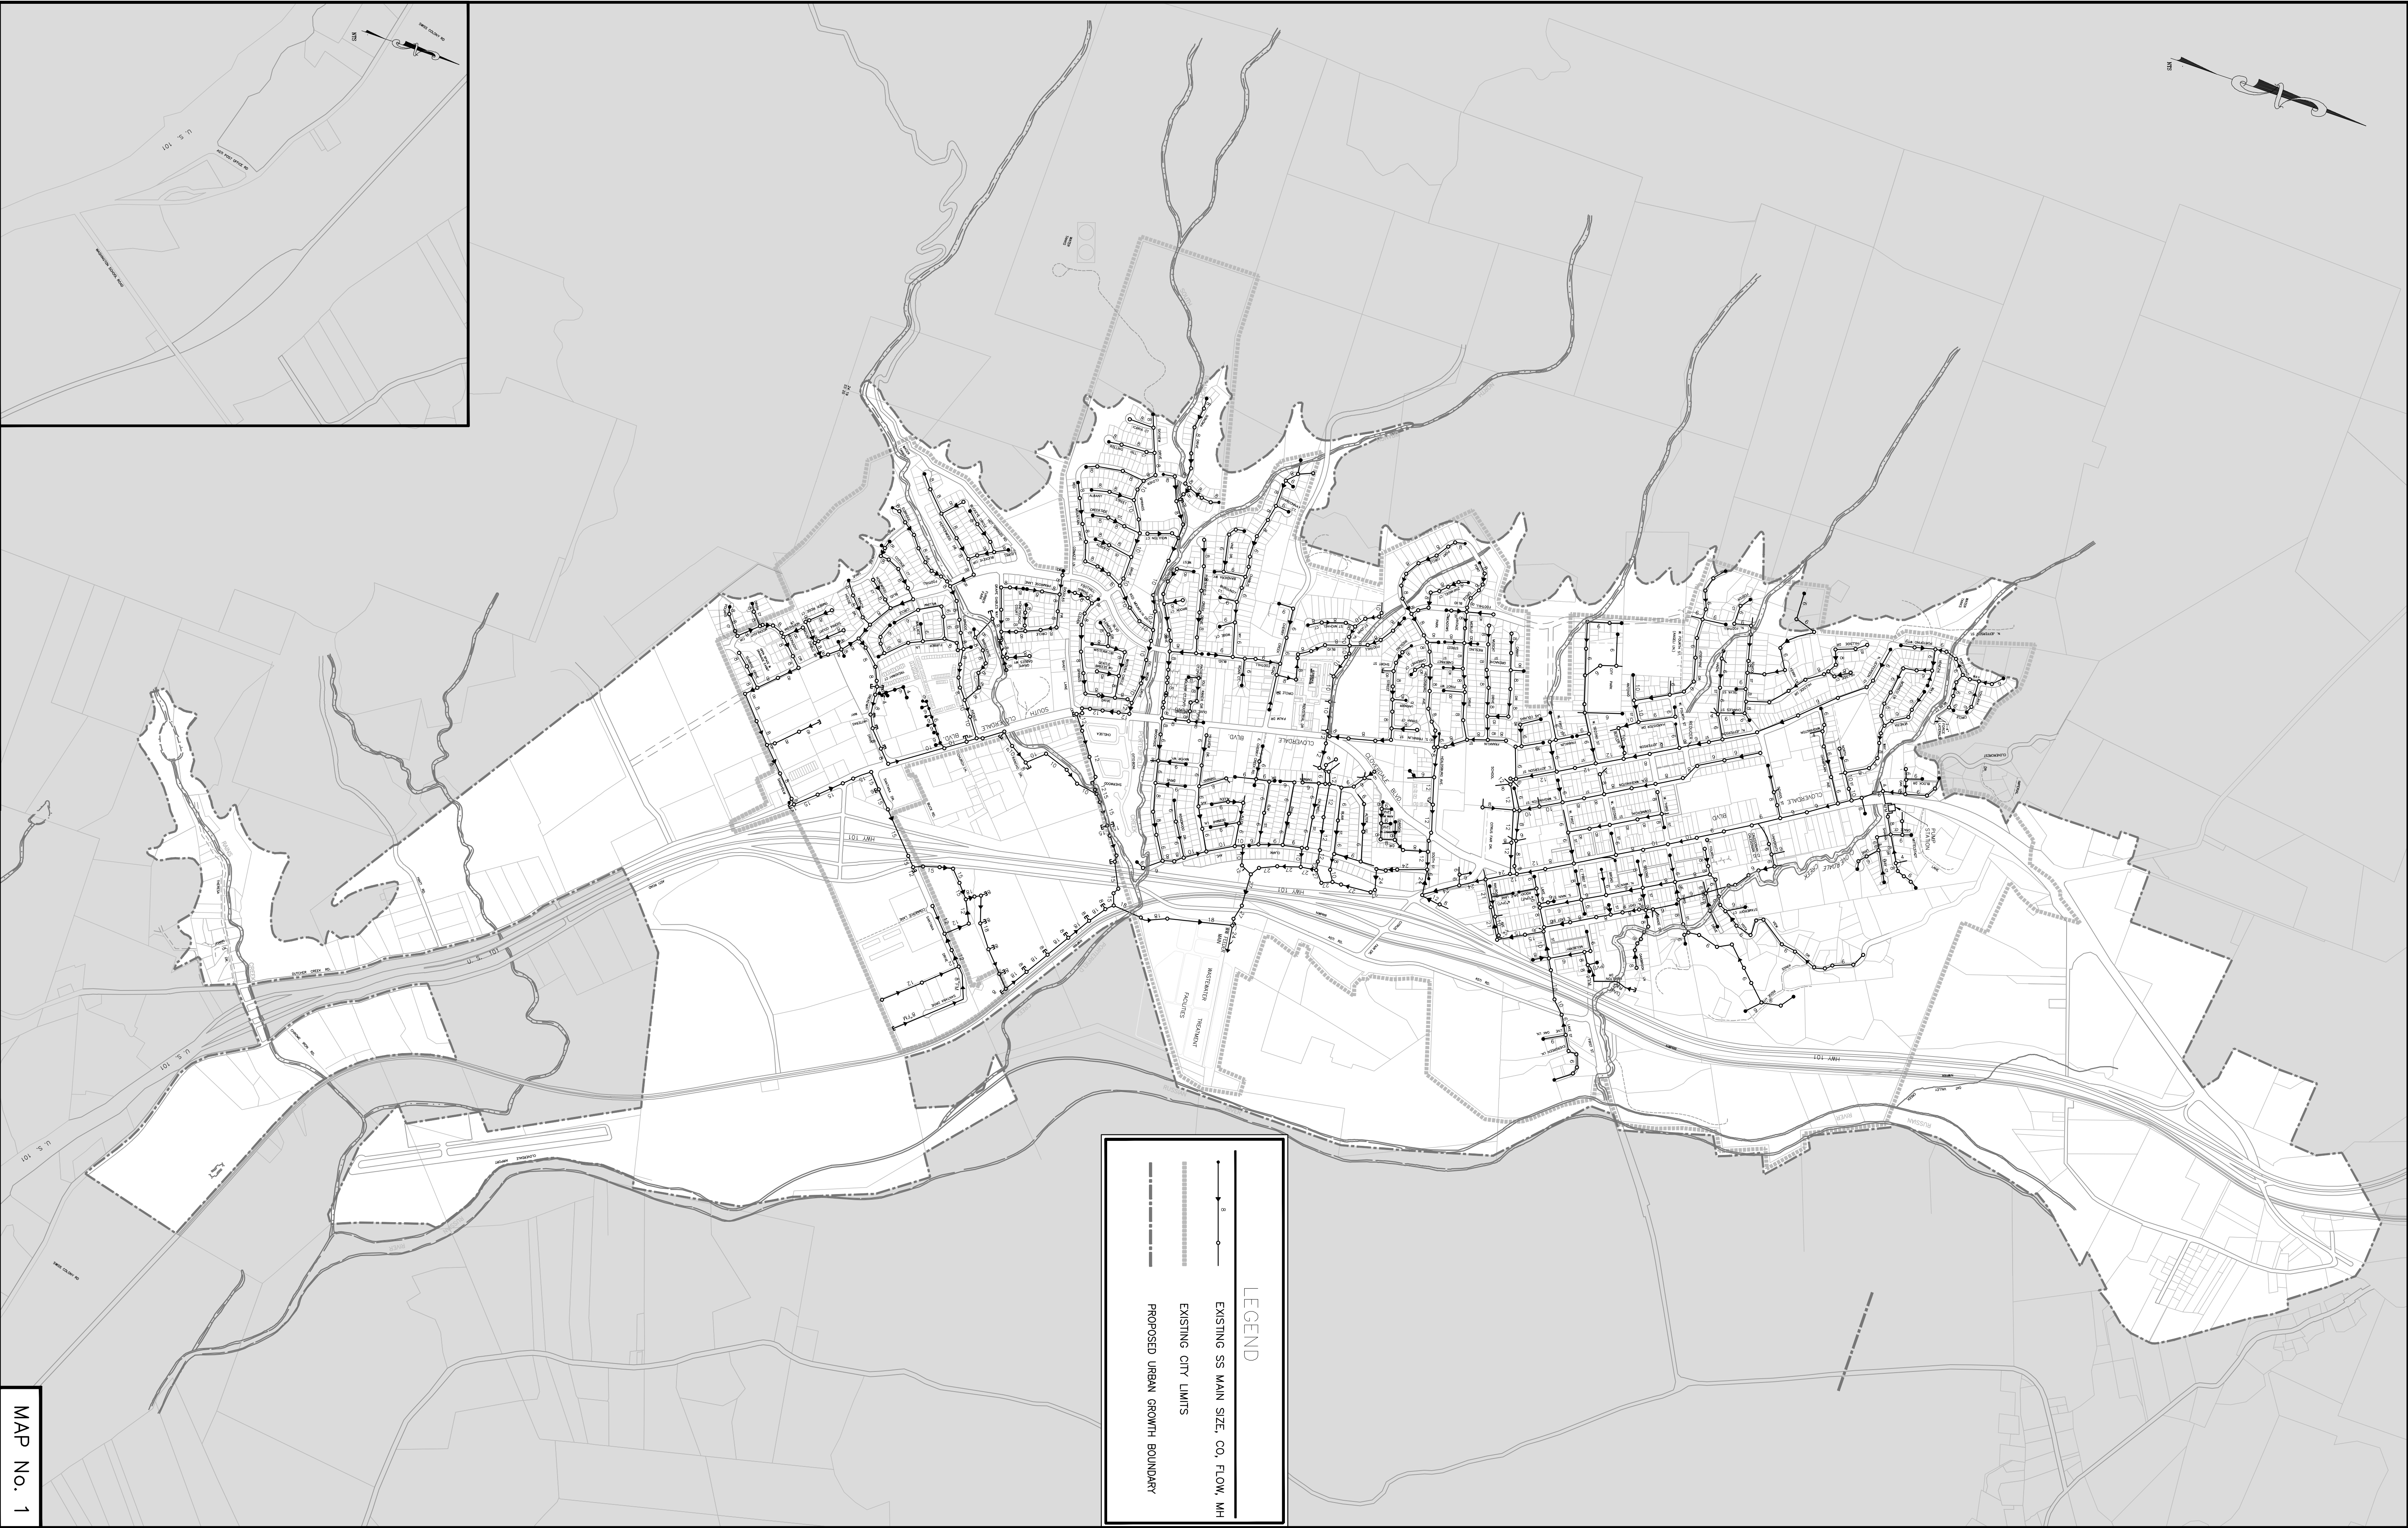

**Coastland Civil Engineering, Inc.**  
1400 Natomas Avenue, Santa Rosa, CA 95405  
707.571.8200 Fax 707.571.8207 Fax

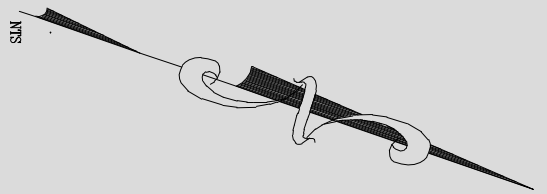

**LEGEND**

- EXISTING SS MAIN SIZE, CQ, FLOW, MH
- EXISTING CITY LIMITS
- PROPOSED URBAN GROWTH BOUNDARY

MAP No. 1

**CITY OF CLOVERDALE MASTER SEWER PLAN**  
**SEWER BASE MAP**  
**MAY 2009**