




Coastland Civil Engineering, Inc.
1400 Natoma Avenue, Santa Rosa, CA 95405
707.571.8200 Fax

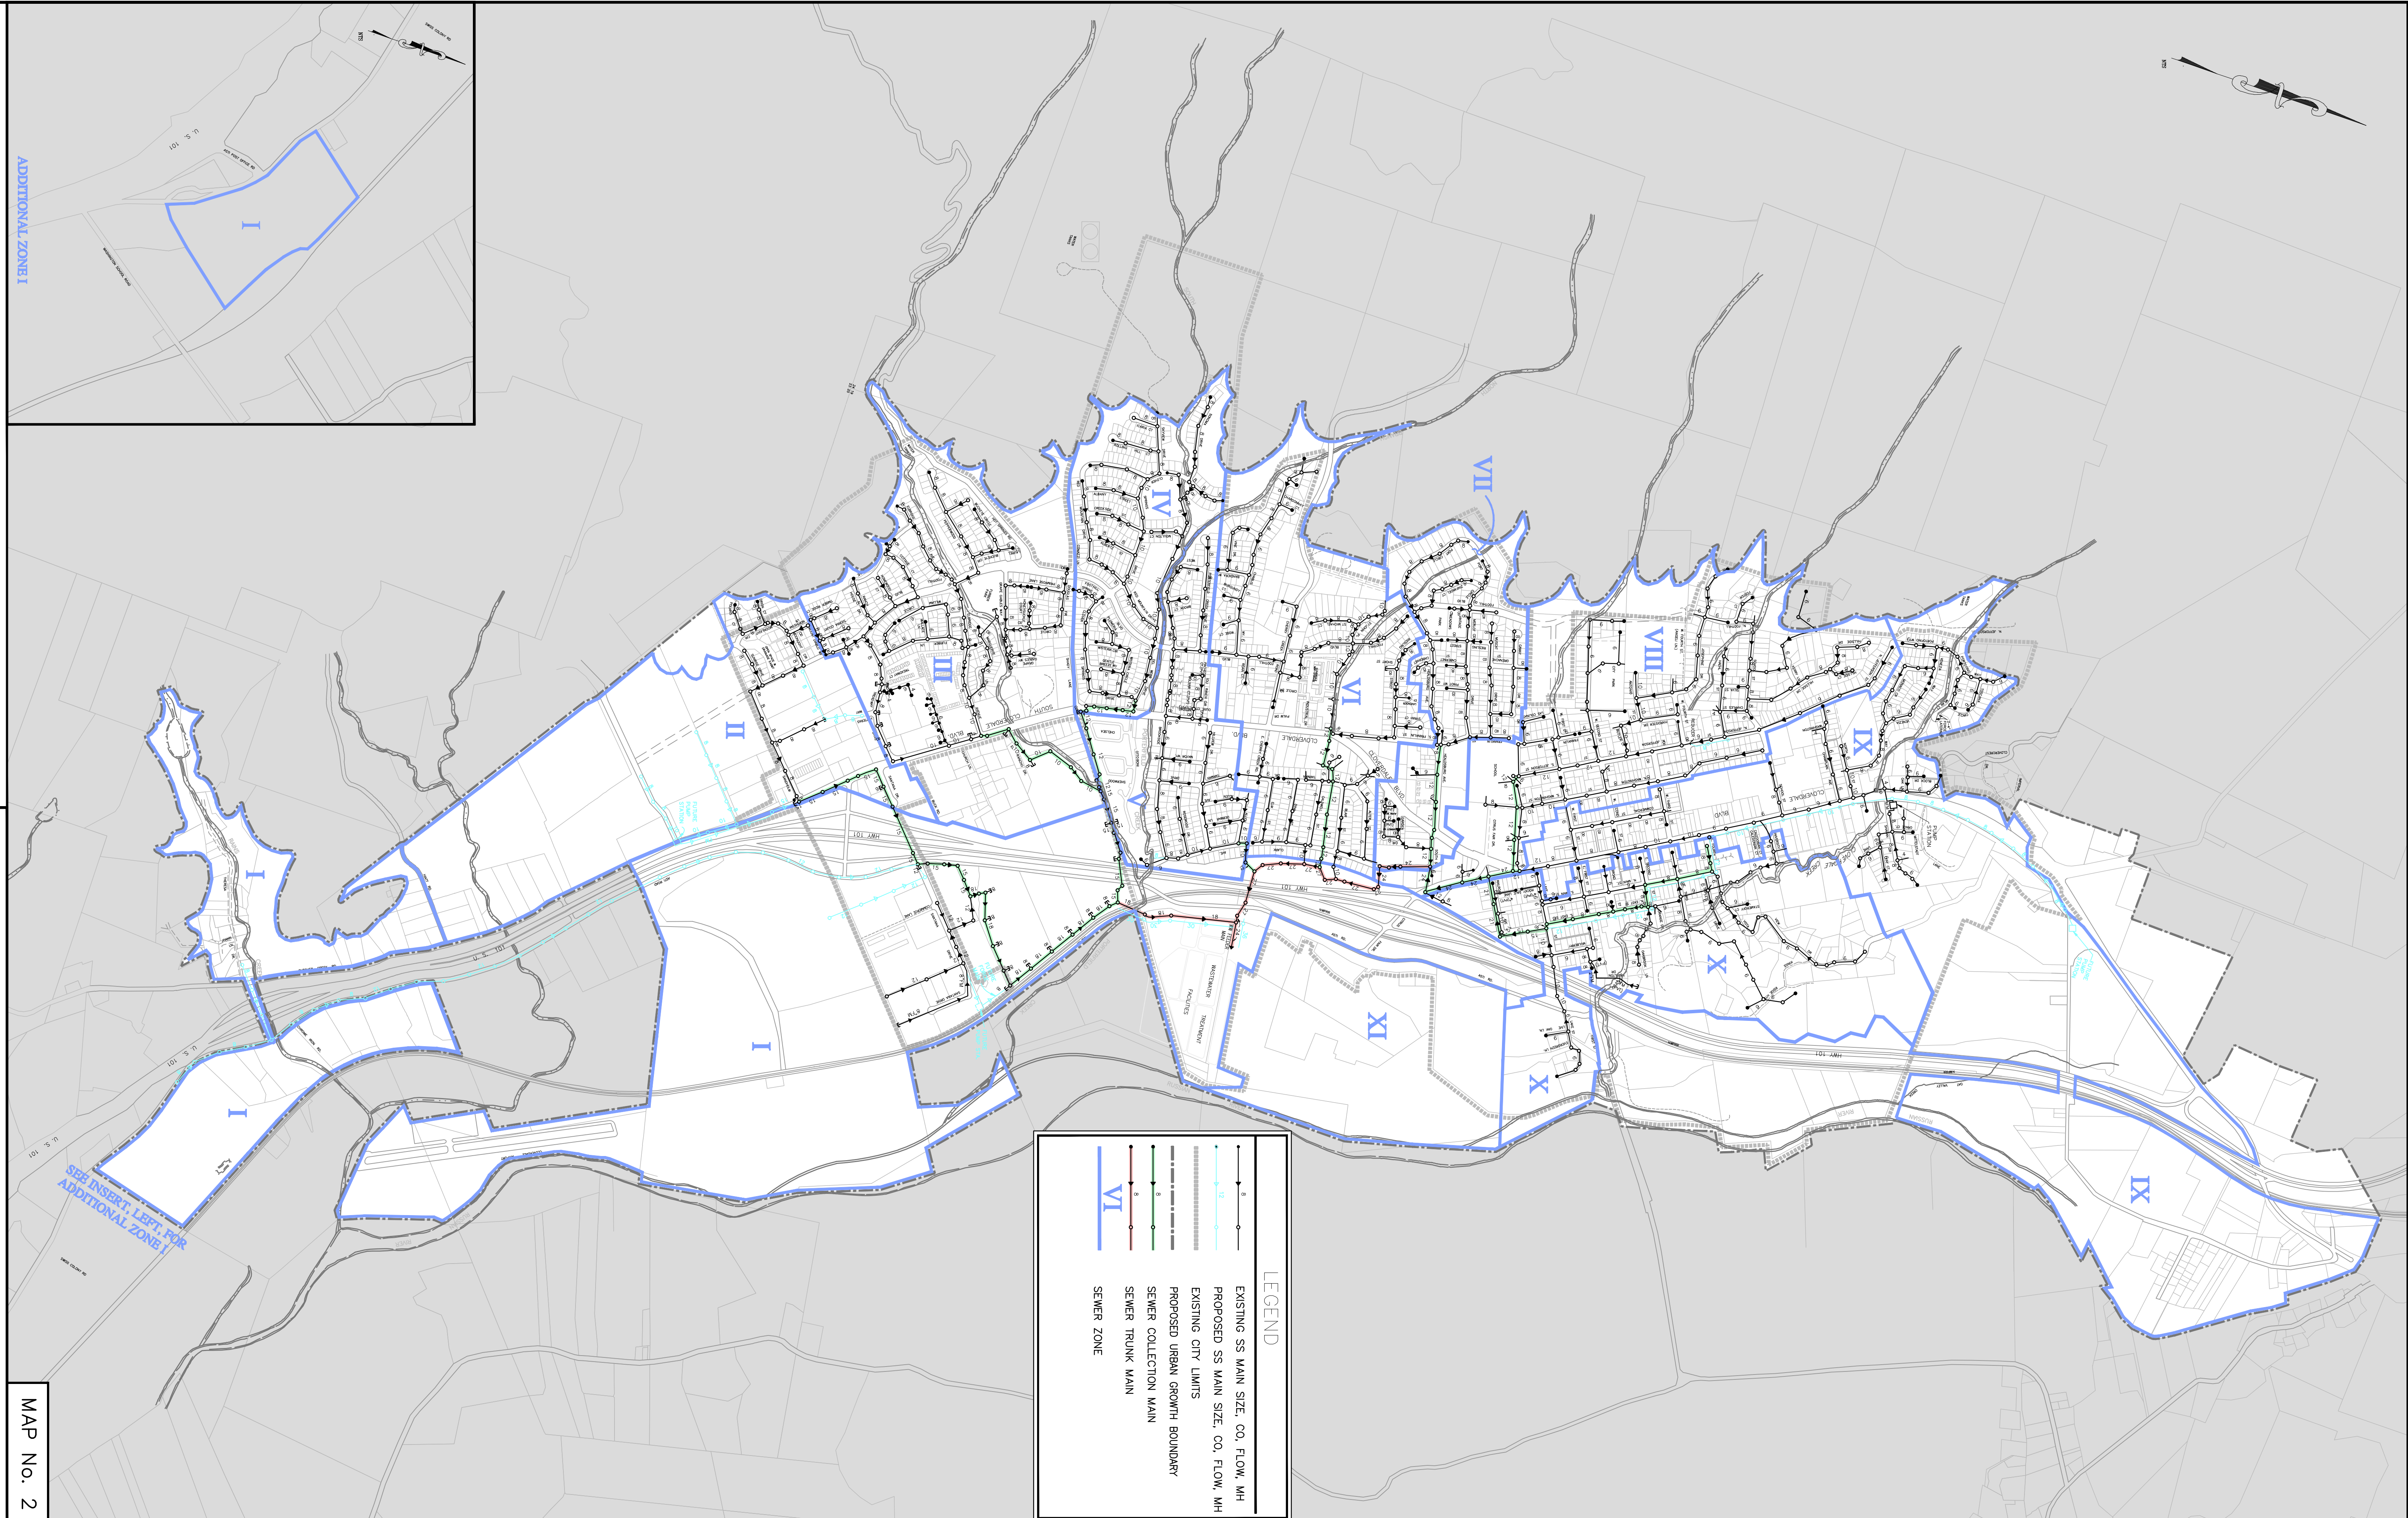

LEGEND

- EXISTING SS MAIN SIZE, CO. FLOW, MH
- PROPOSED SS MAIN SIZE, CO. FLOW, MH
- EXISTING CITY LIMITS
- PROPOSED URBAN GROWTH BOUNDARY
- SEWER COLLECTION MAIN
- SEWER TRUNK MAIN
- SEWER ZONE

VI

MAP No. 2

CITY OF CLOVERDALE MASTER SEWER PLAN
SEWER ZONES MAP
MAY 2009